



C:\Documents and Settings\Colin Barr\My Documents\1_ARCHITECT\1000Andrew&Co\4340Caledonian303-311\Drawings\Existing-scheme2.dwg, 29/01/2011 01:35:14

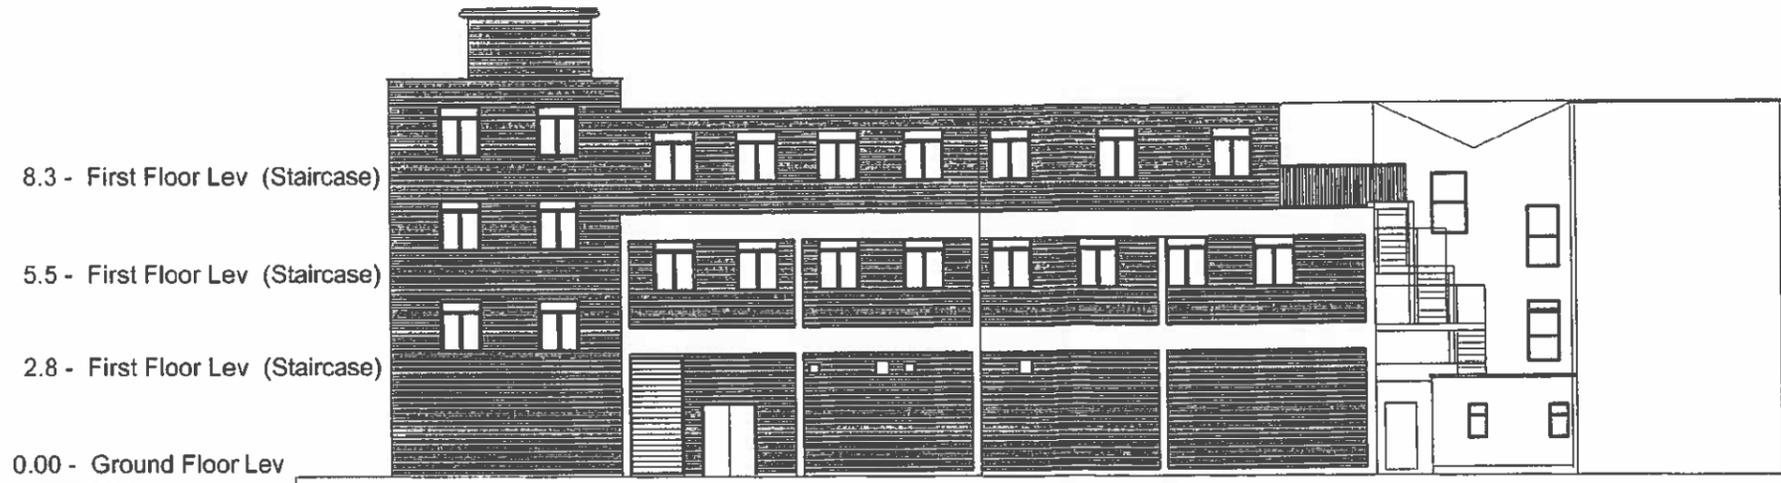

Existing Rear Elevation

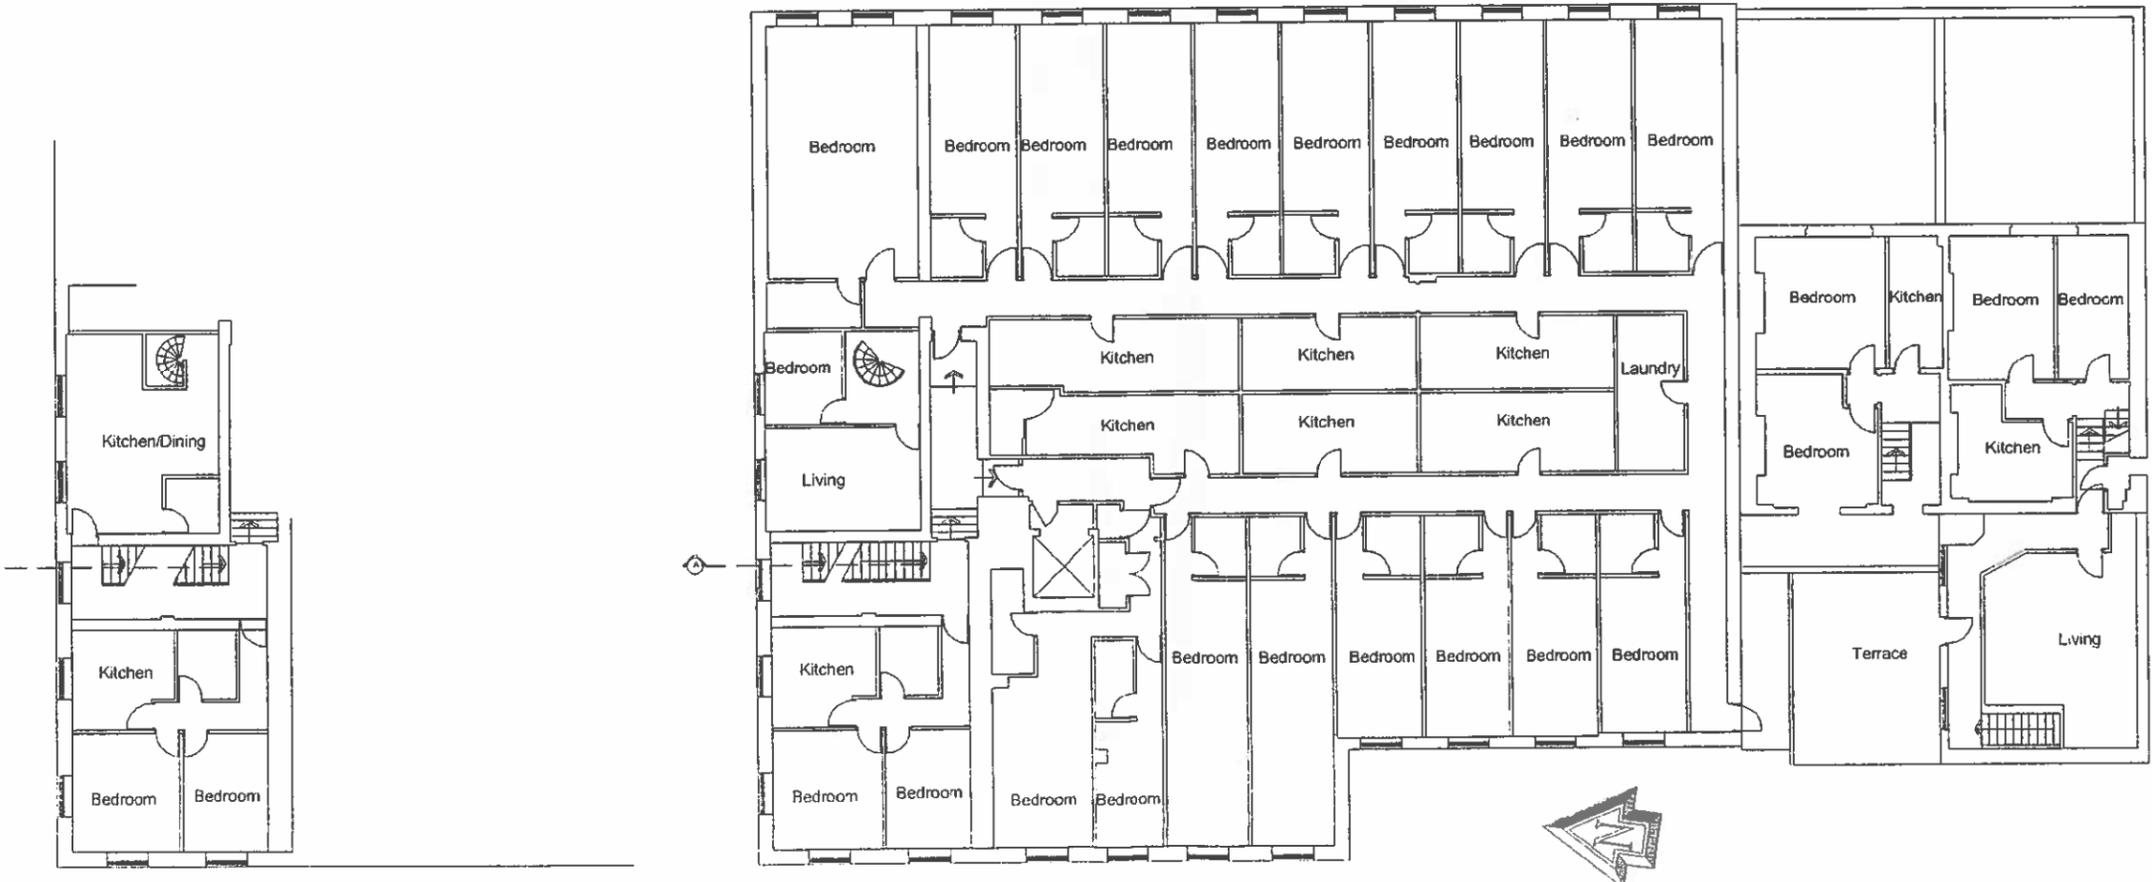

Existing Mezzanine Floor Plan above First Floor

Existing First Floor Plan

DRAWING TITLE: Existing First & Mezzanine Plan and Rear Elevation		DRAWING NO: 4340/04		SCALE: 1:200 @ A3	
PROJECT: 303 - 311 Caledonian Road, London N1 1DT		REVISIONS		DATE DRAWN: 01 May 2010	
		ARCHITECT: Colin Bargioni RIBA 21 Hornsey Lane Gardens London N6 5NX Tel: 020 8348 1974		Design subject to a planning application to Islington Council Drawing not issued for construction	
		0 1 2 3 4 5m Linear scale 1:200 at A3			