
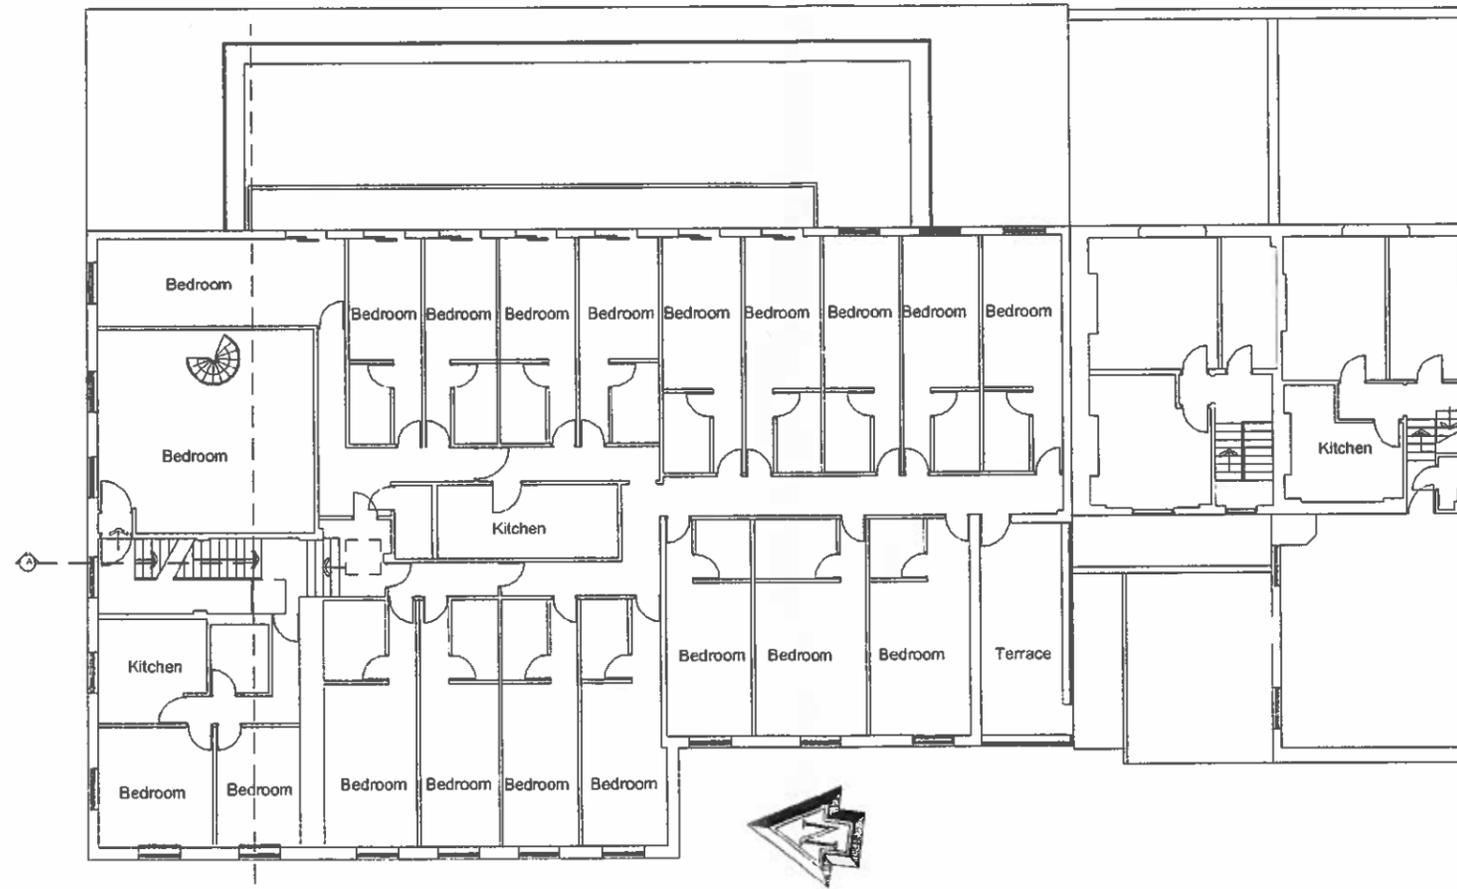


C:\Documents and Settings\Colin Barr\My Documents\1_ARCHITECT\1000Andrew&Co\4340Caledonian303-311\Drawings\Existing-scheme2.dwg, 29/01/2011 01:04:10

 

Existing Second Floor Plan

| | | | | |
|---|---------------------|---|---|-------------------------|
| DRAWING TITLE: Existing Second Floor Plan | DRAWING NO: 4340/05 | ARCHITECT: Colin Bargioni RIBA 21 Hornsey Lane Gardens London N6 5NX Tel: 020 8348 1974 |  <p>Linear scale 1:200 at A3</p> | SCALE: 1:200 at A3 |
| PROJECT: 303 - 311 Caledonian Road, London N1 1DT | REVISIONS | | Design subject to a planning application to Islington Council Drawing not issued for construction | DATE DRAWN: 01 May 2010 |